

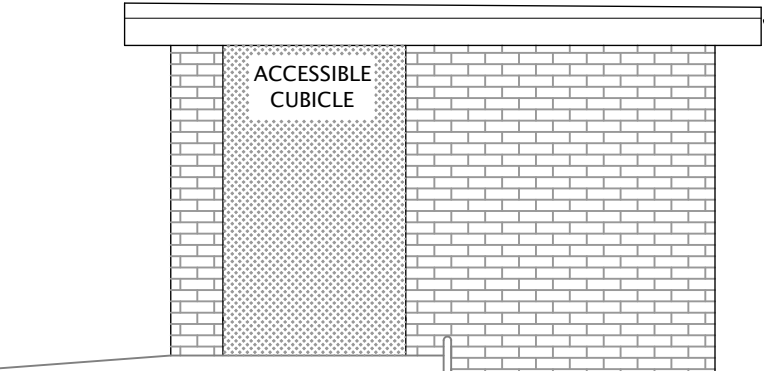



FRONT (SOUTH) ELEVATION

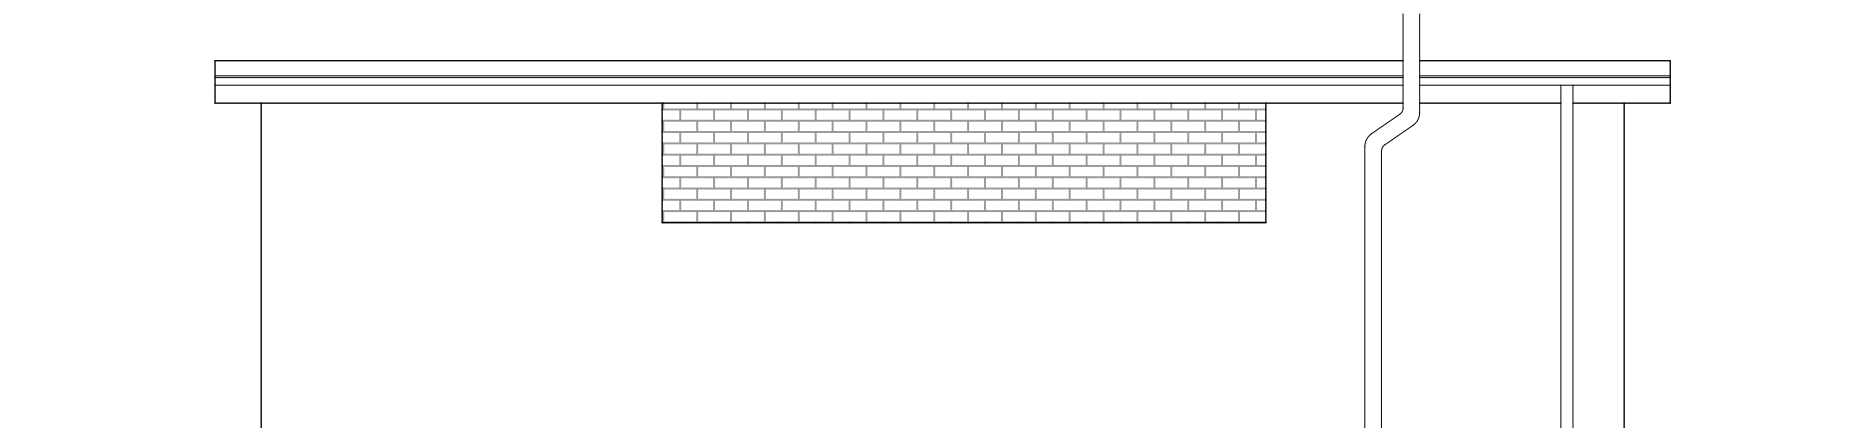


SIDE (EAST) ELEVATION

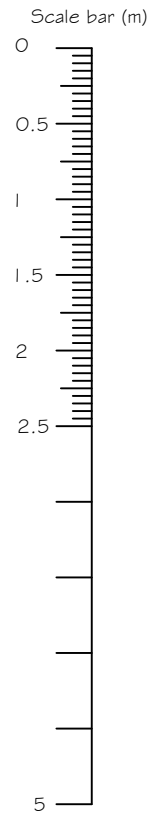

REAR (NORTH) ELEVATION

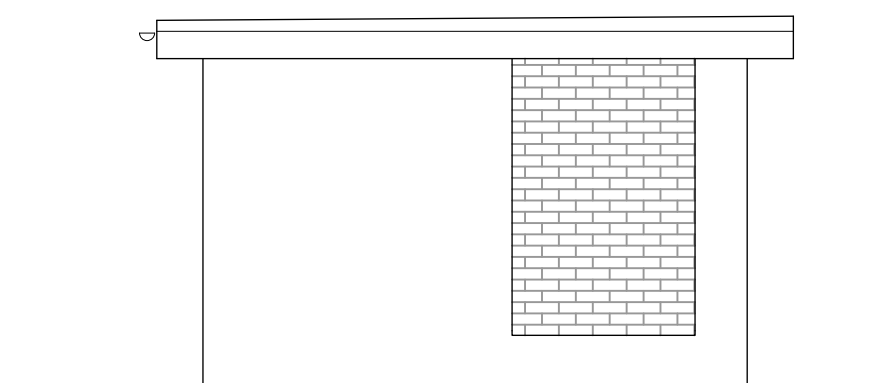

SIDE (WEST) ELEVATION

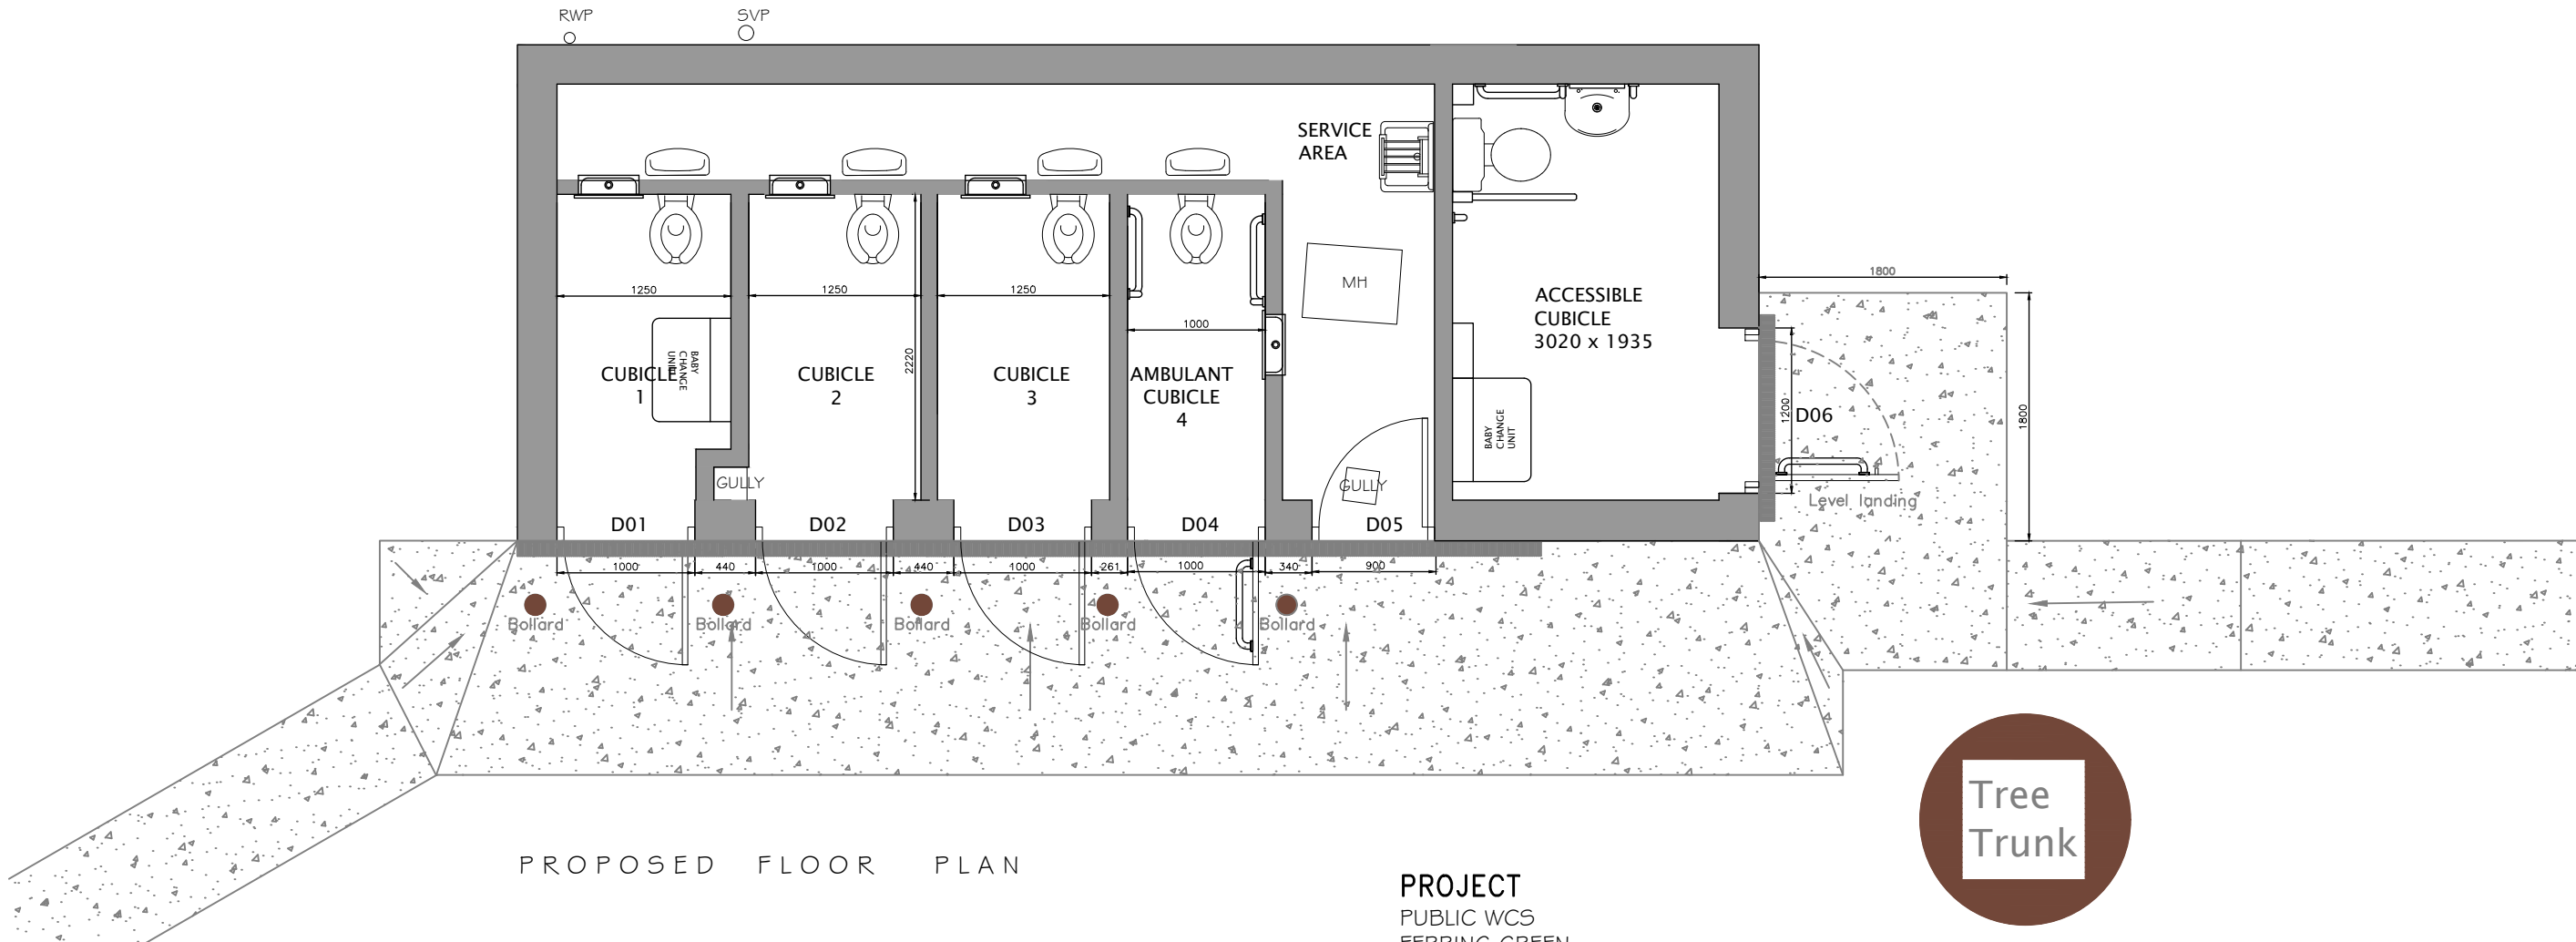

PROPOSED FLOOR PLAN

PROJECT
 PUBLIC WCS
 FERRING GREEN
 FERRING STREET
 WEST SUSSEX BN1 2 5JP



Unit 3b Woodhorn Business Centre
 Woodhorn Lane
 Oving Chichester
 West Sussex PO20 2BX
 Tel 01243 774764
www.sloaneandbrown.co.uk



NOTES
 WRITTEN DIMENSIONS TO BE TAKEN IN PREFERENCE TO SCALE, AND ARE TO BE CHECKED ON SITE PRIOR TO COMMENCING WORK. THIS DRAWING IS TO BE READ IN CONJUNCTION WITH ALL OTHER DOCUMENTS RELATING TO THIS PROJECT. ANY DISCREPANCIES ARE TO BE REFERRED IMMEDIATELY TO THE PROJECT DESIGNER.
 THIS DRAWING IS COPYRIGHT, AND SHOULD NOT BE USED OR REPRODUCED WITHOUT PERMISSION.
 IT IS THE CONTRACTOR'S RESPONSIBILITY TO ENSURE COMPLIANCE WITH THE BUILDING REGULATIONS.

REV	DESCRIPTION	DATE
A	Internal alterations	30.07.24

SCALE	DRAWN BY	DATE
1:50 @A3	KMS	Jul 24
DWG NO	REV.	
1201/07		

DRAWING TITLE
 PROPOSED SITE LAYOUT PLAN AND ELEVATIONS